


Center Sec. 22,
T. 35, R. 4E, S. 4M.

These lots shown
on plat No. 4 of
INTERLAKEN ESTATES

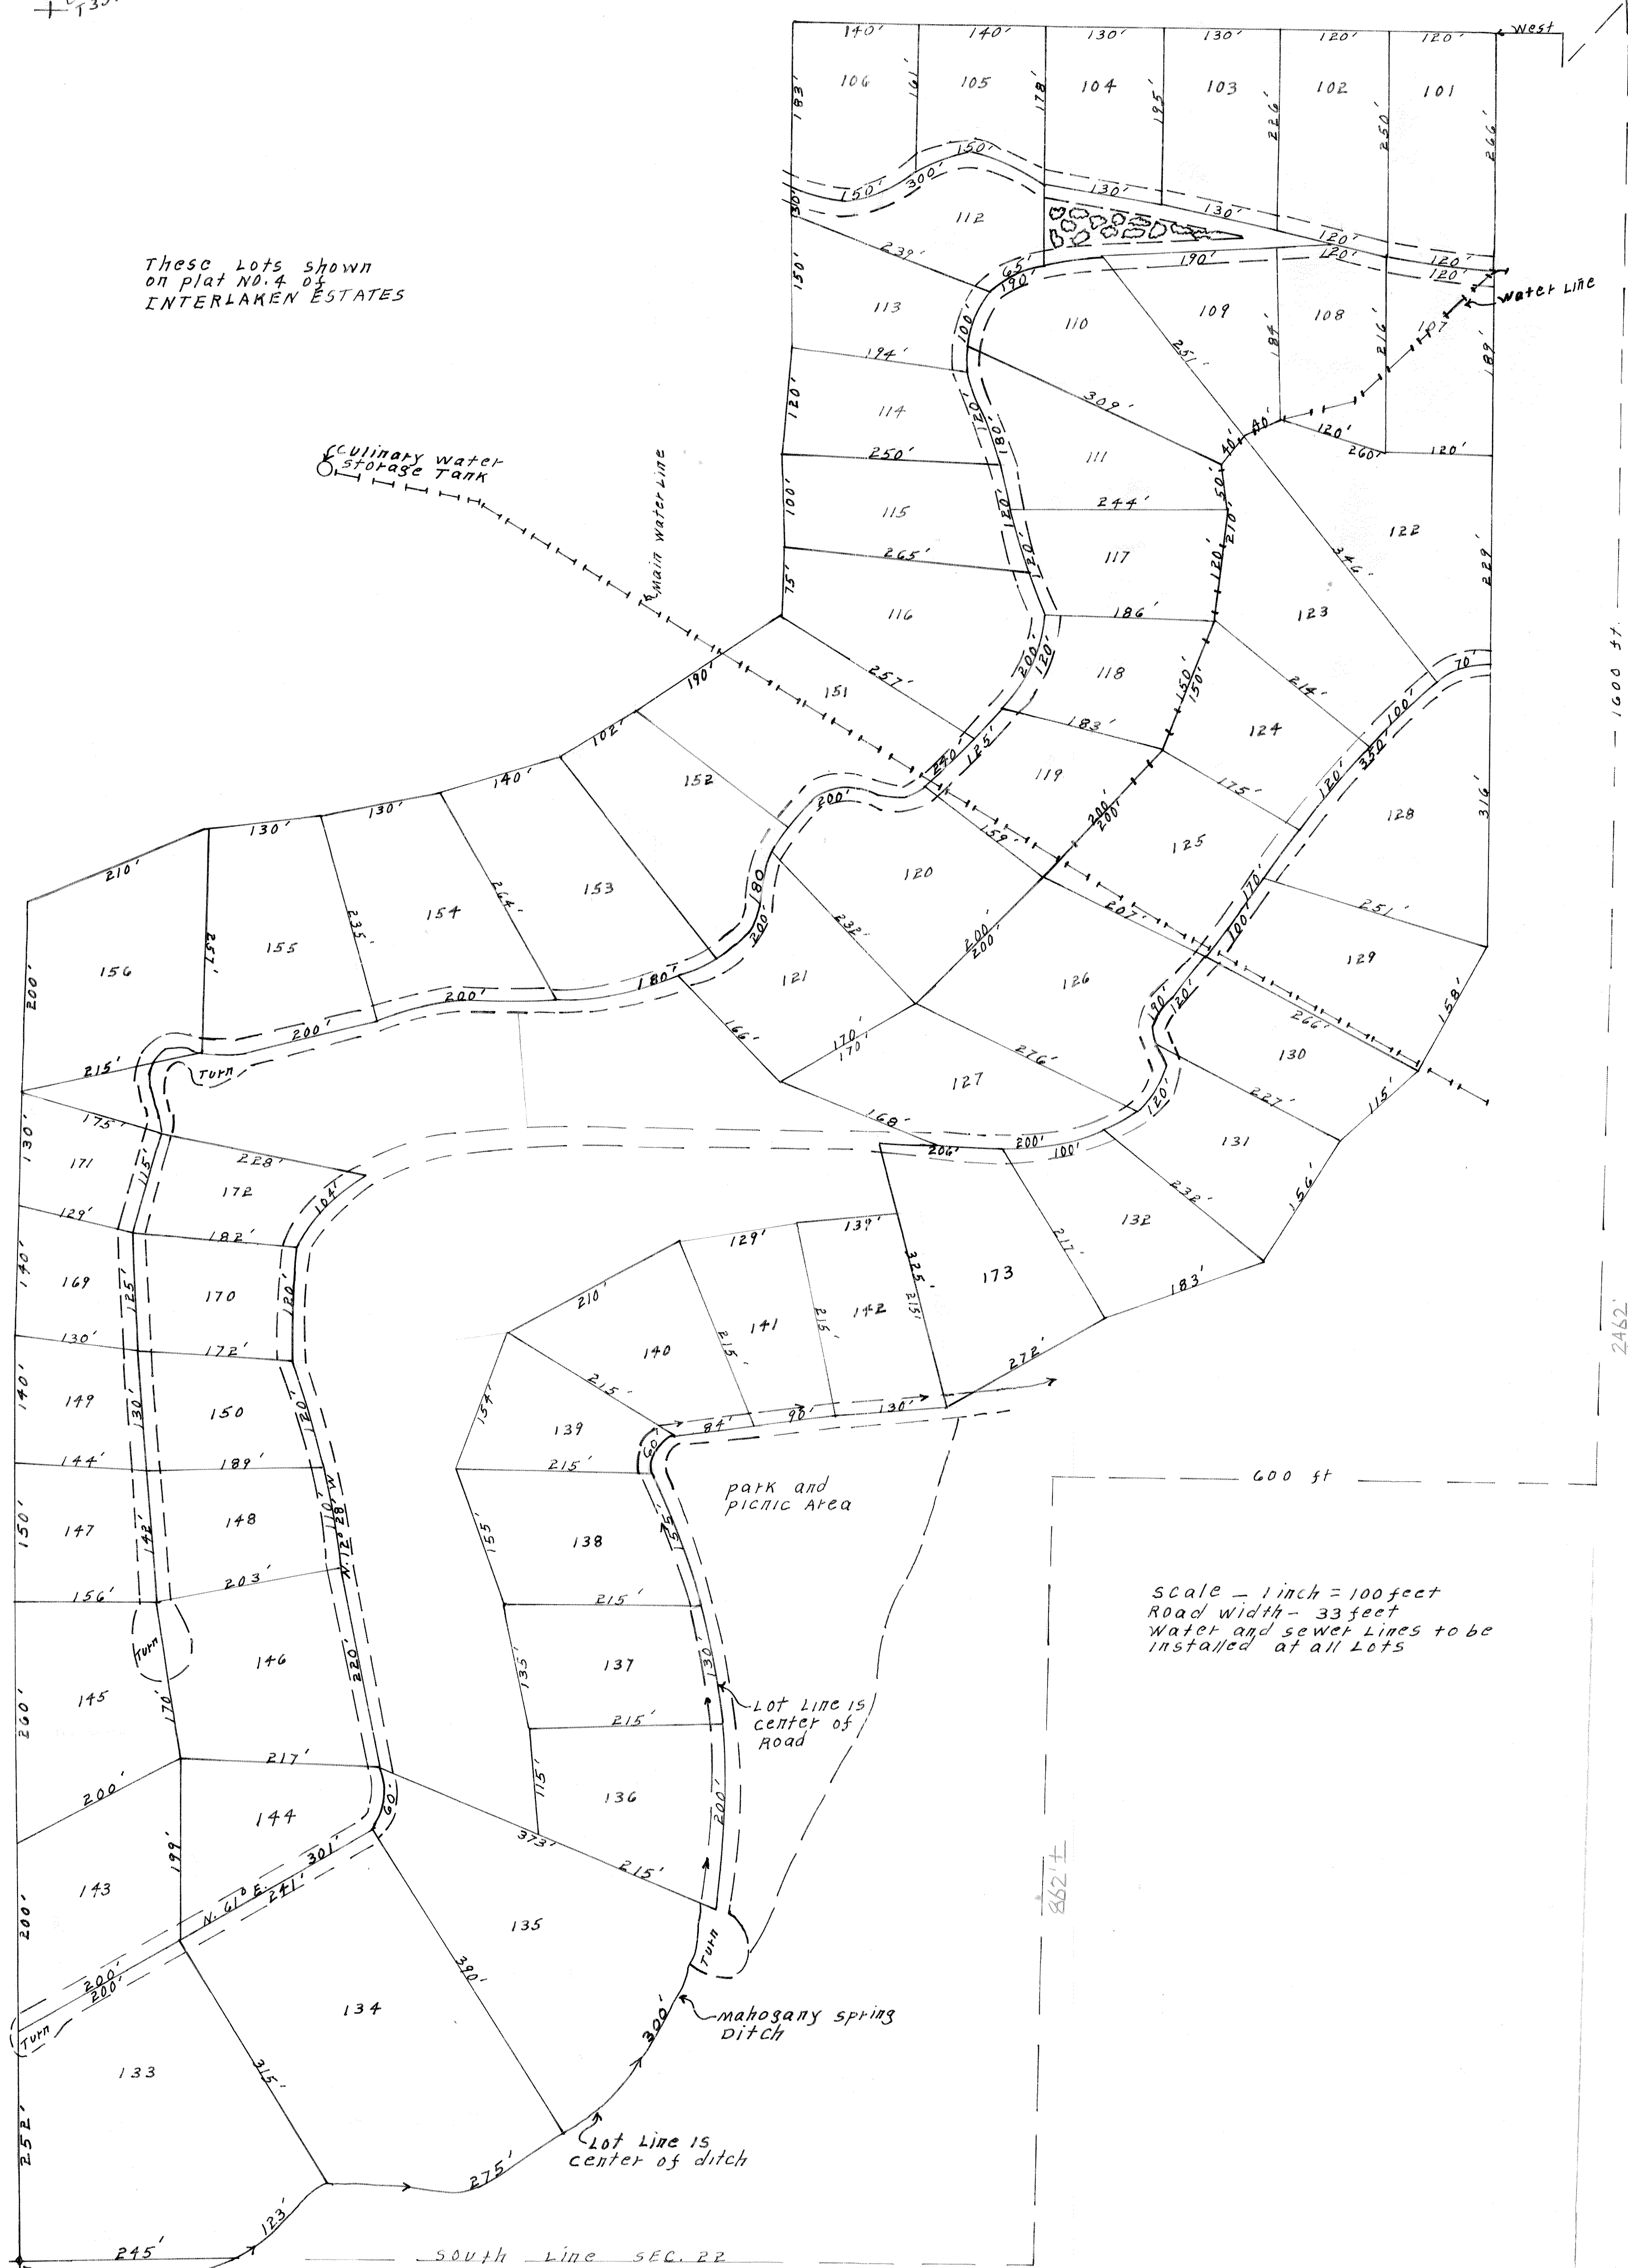

SE 1/4 COR. SEC. 22,
T. 35, R. 4E,
S. 4M.

SURVEYOR'S CERTIFICATE

I, Thugh A. Mc Kellando HEREBY CERTIFY THAT I AM A REGISTERED PROFESSIONAL ENGINEER AND LAND SURVEYOR, HOLDING CERTIFICATE NO. 1082 UNDER THE LAWS OF THE STATE OF UTAH. I FURTHER CERTIFY THAT BY AUTHORITY OF THE OWNERS, I HAVE MADE A SURVEY OF THE TRACT OF LAND SHOWN ON THIS PLAT AND DESCRIBED BELOW, AND HAVE SUBDIVIDED SAID TRACT OF LAND INTO LOTS AND STREETS, HERE AFTER TO BE KNOWN AS INTERLAKEN ESTATES PLAT NO. 3 THAT THE SAME HAS BEEN CORRECTLY SURVEYED AND STAKED ON THE GROUND AS SHOWN ON THIS PLAT.

BOUNDARY DESCRIPTION

BEGINNING AT A POINT 1205 FEET WEST OF THE E 1/4 CORNER OF SECTION 22, T. 35, R. 4E, S. 4M., THENCE SOUTH 1600 FEET, THENCE WEST 600 FEET, THENCE SOUTH 1040 FEET M. OR L. TO THE SOUTH LINE OF SEC. 22, T. 35, R. 4E, S. 4M., THENCE WEST ALONG THE SOUTH LINE OF SAID SECTION 22 TO THE S 1/4 COR. OF SEC. 22, T. 35, R. 4E, S. 4M., THENCE NORTH 2640 FEET M. OR L. TO THE CENTER OF SAID SEC. 22, THENCE EAST TO THE POINT OF BEGINNING. AREA, 72.64 ACRES.

OWNER'S DEDICATION

KNOW ALL MEN BY THESE PRESENTS THAT WE, THE UNDERSIGNED OWNERS OF THE ABOVE DESCRIBED TRACT OF LAND, HAVING CAUSED SAME TO BE SUBDIVIDED INTO LOTS AND STREETS TO BE HERE AFTER KNOWN AS THE

INTERLAKEN ESTATES, plat No. 3

DO HEREBY DEDICATE FOR PERPETUAL USE OF THE PUBLIC ALL PARCELS OF LAND SHOWN ON THIS PLAT AS INTENDED FOR PUBLIC USE.

IN WITNESS WHEREOF, HAVE HEREUNTO SET OUR HANDS THIS _____ DAY OF _____ A.D. 19____

Thugh A. Mc Kellando Lawson O. Handlin
Don E. Tracy Norman J. Mahy
Edith J. Smith Ralph A. Smith

ACKNOWLEDGEMENT

STATE OF UTAH } S.S.
COUNTY OF _____ }
ON THE _____ DAY OF _____ A.D. 19____ PERSONALLY APPEARED BEFORE ME, THE UNDERSIGNED NOTARY PUBLIC, IN AND FOR SAID COUNTY OF _____ IN SAID STATE OF UTAH, THE SIGNER(S) OF THE ABOVE OWNERS DEDICATION, _____ IN NUMBER, WHO DULLY ACKNOWLEDGE TO ME THAT THEY SIGNED IT FREELY AND VOLUNTARILY AND FOR THE USES AND PURPOSES THEREIN MENTIONED.
MY COMMISSION EXPIRES _____

NOTARY PUBLIC
RESIDING IN _____ COUNTY

ACCEPTANCE BY LEGISLATIVE BODY

THE COUNTY OF UTAH APPROVES THIS SUBDIVISION AND HEREBY ACCEPTS THE DEDICATION OF ALL STREETS, EASEMENTS AND OTHER PARCELS OF LAND INTENDED FOR PUBLIC USE AND FOR PERPETUAL USE OF THE PUBLIC, THIS _____ DAY OF _____ A.D. 19____.

APPROVED _____ ENGINEER ATTEST Wynn CLERK-RECORDER.

BOARD OF HEALTH
APPROVED SUBJECT TO THE FOLLOWING _____

CITY-CO. HEALTH DEPT.
PLANNING COMMISSION APPROVAL
APPROVED THIS 26 DAY OF September A.D. 1970 BY THE
Wynn DIRECTOR-SECRETARY Edith J. Smith CHAIRMAN, PLANNING COMMISSION

SURVEYOR'S SEAL NOTARY PUBLIC SEAL CITY-CO. ENG. SEAL CLERK-RECORDER SEAL

